



**2. BASEMENT FLOOR**

PROJECT NO. <b>A1</b>		TITLE	PROJECT	CLIENT & INVESTER	CONSULTANT ENGINEERING
Scale	Drawn	Checked	Authorized	Site	 <b>Architecture &amp; Construction</b> <b>ORHAN ZIRHLIOĞLU</b> <b>ARCHITECT</b> Y.T.Ü. 1996 - 24.988 zirhl_cons@yahoo.com
dscale	DATE	15.03.2012	A3		
DRAWING NO.		FLOOR PLANS		YAVUZ HASAN NEJIM	
AR	AR	SC	04	A	
FLAT TYPE	DIVISION	GROUP ID	SHEET NO.	REVISION	
					

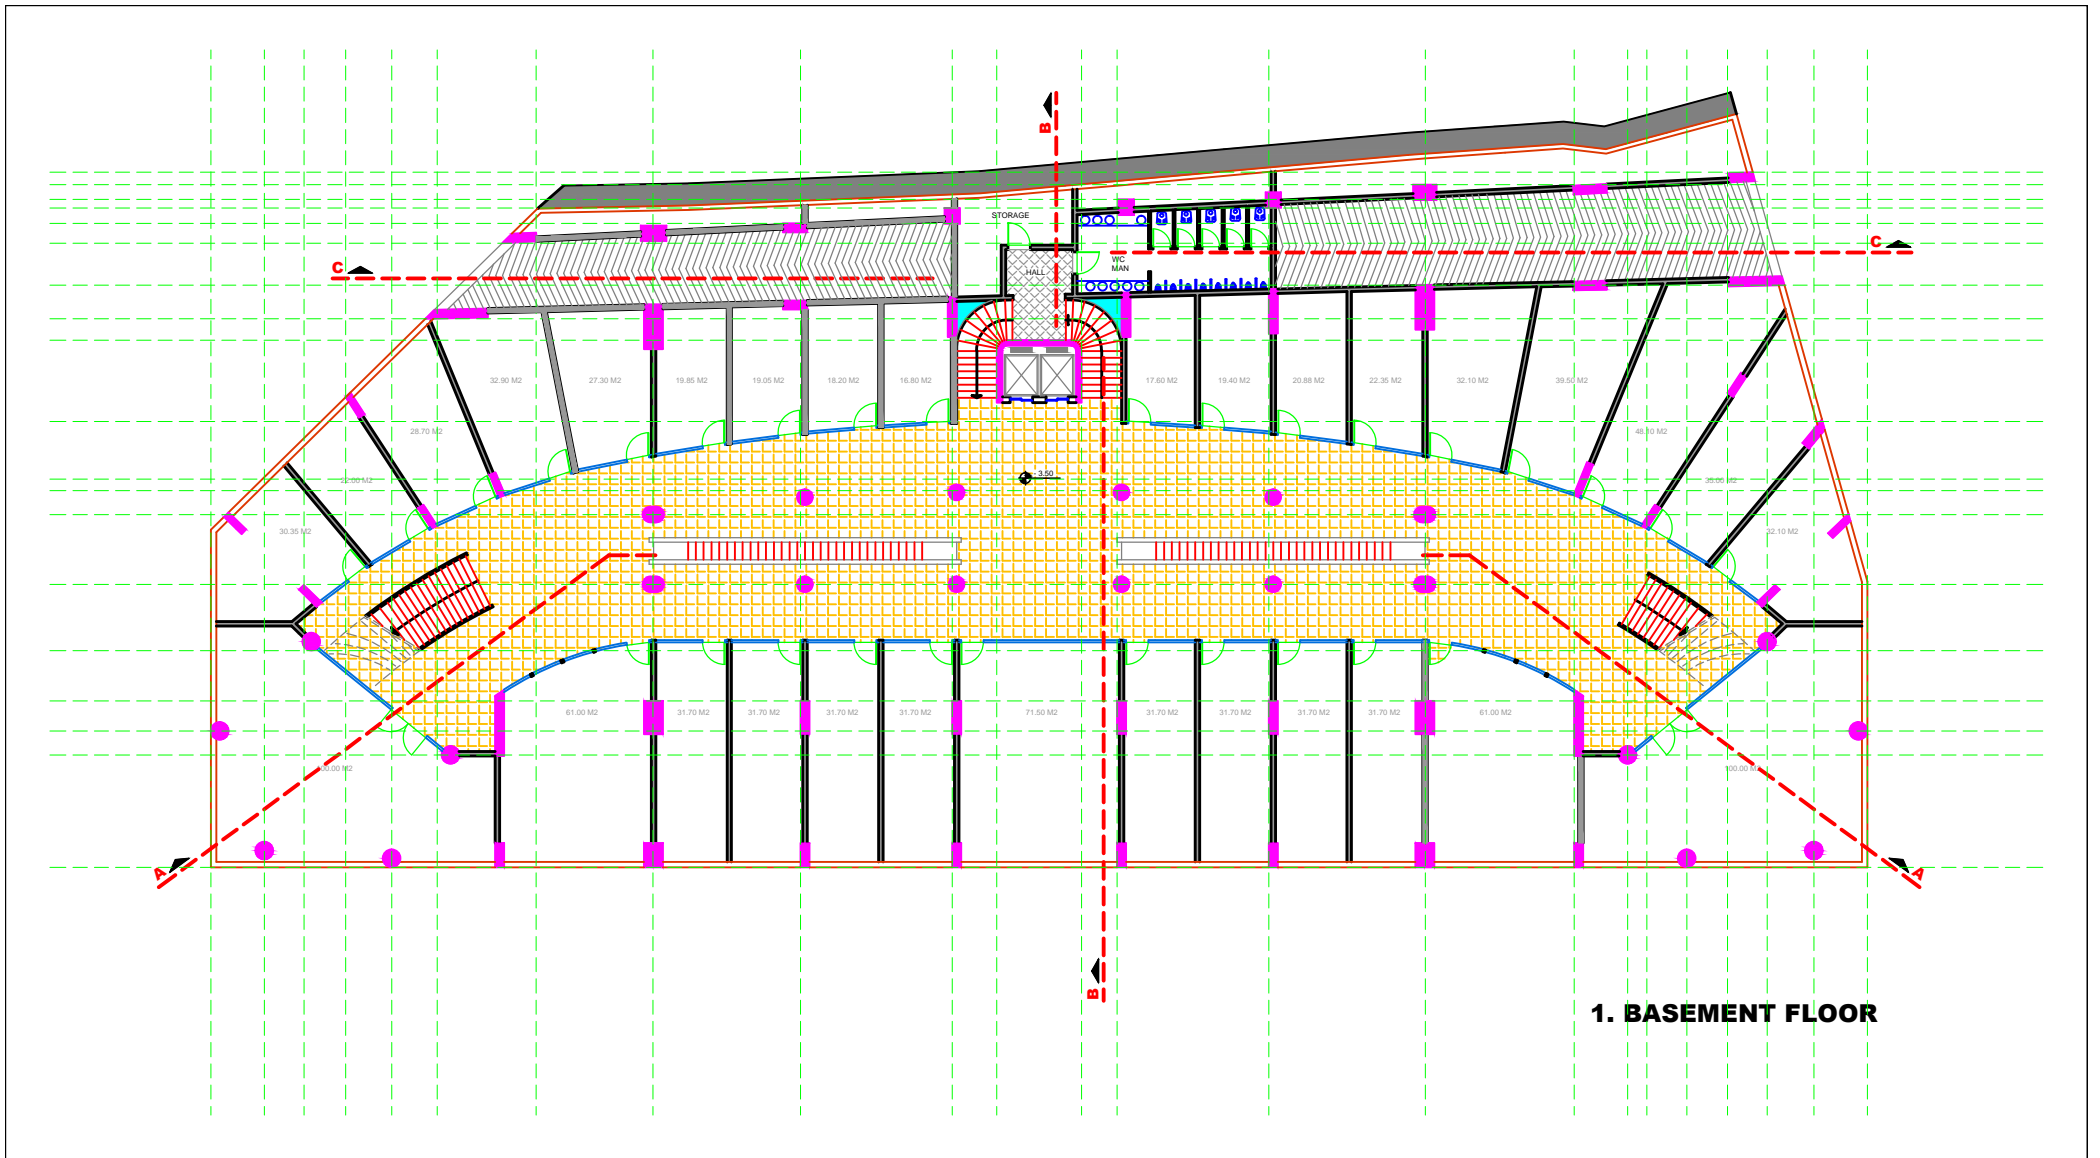


**1. BASEMENT FLOOR**

PROJECT NO. <b>A1</b>		TITLE	PROJECT	CLIENT & INVESTER	CONSULTANT ENGINEERING
Scale	Drawn	Checked	Authorized	Site	 <b>Architecture &amp; Construction</b> <b>ORHAN ZIRHLIOĞLU</b> <b>ARCHITECT</b> Y.T.Ü. 1996 - 24.988 zirhl_cons@yahoo.com
dscale	DATE	15.03.2012		A3	
DRAWING NO.		<b>FLOOR PLANS</b>	<b>KCM KIRKUK CENTRUM MALL</b>	<b>YAVUZ HASAN NEJIM</b>	
AR	AR				
FLAT TYPE	DIVISION	GROUP ID	SHEET NO.	REVISION	

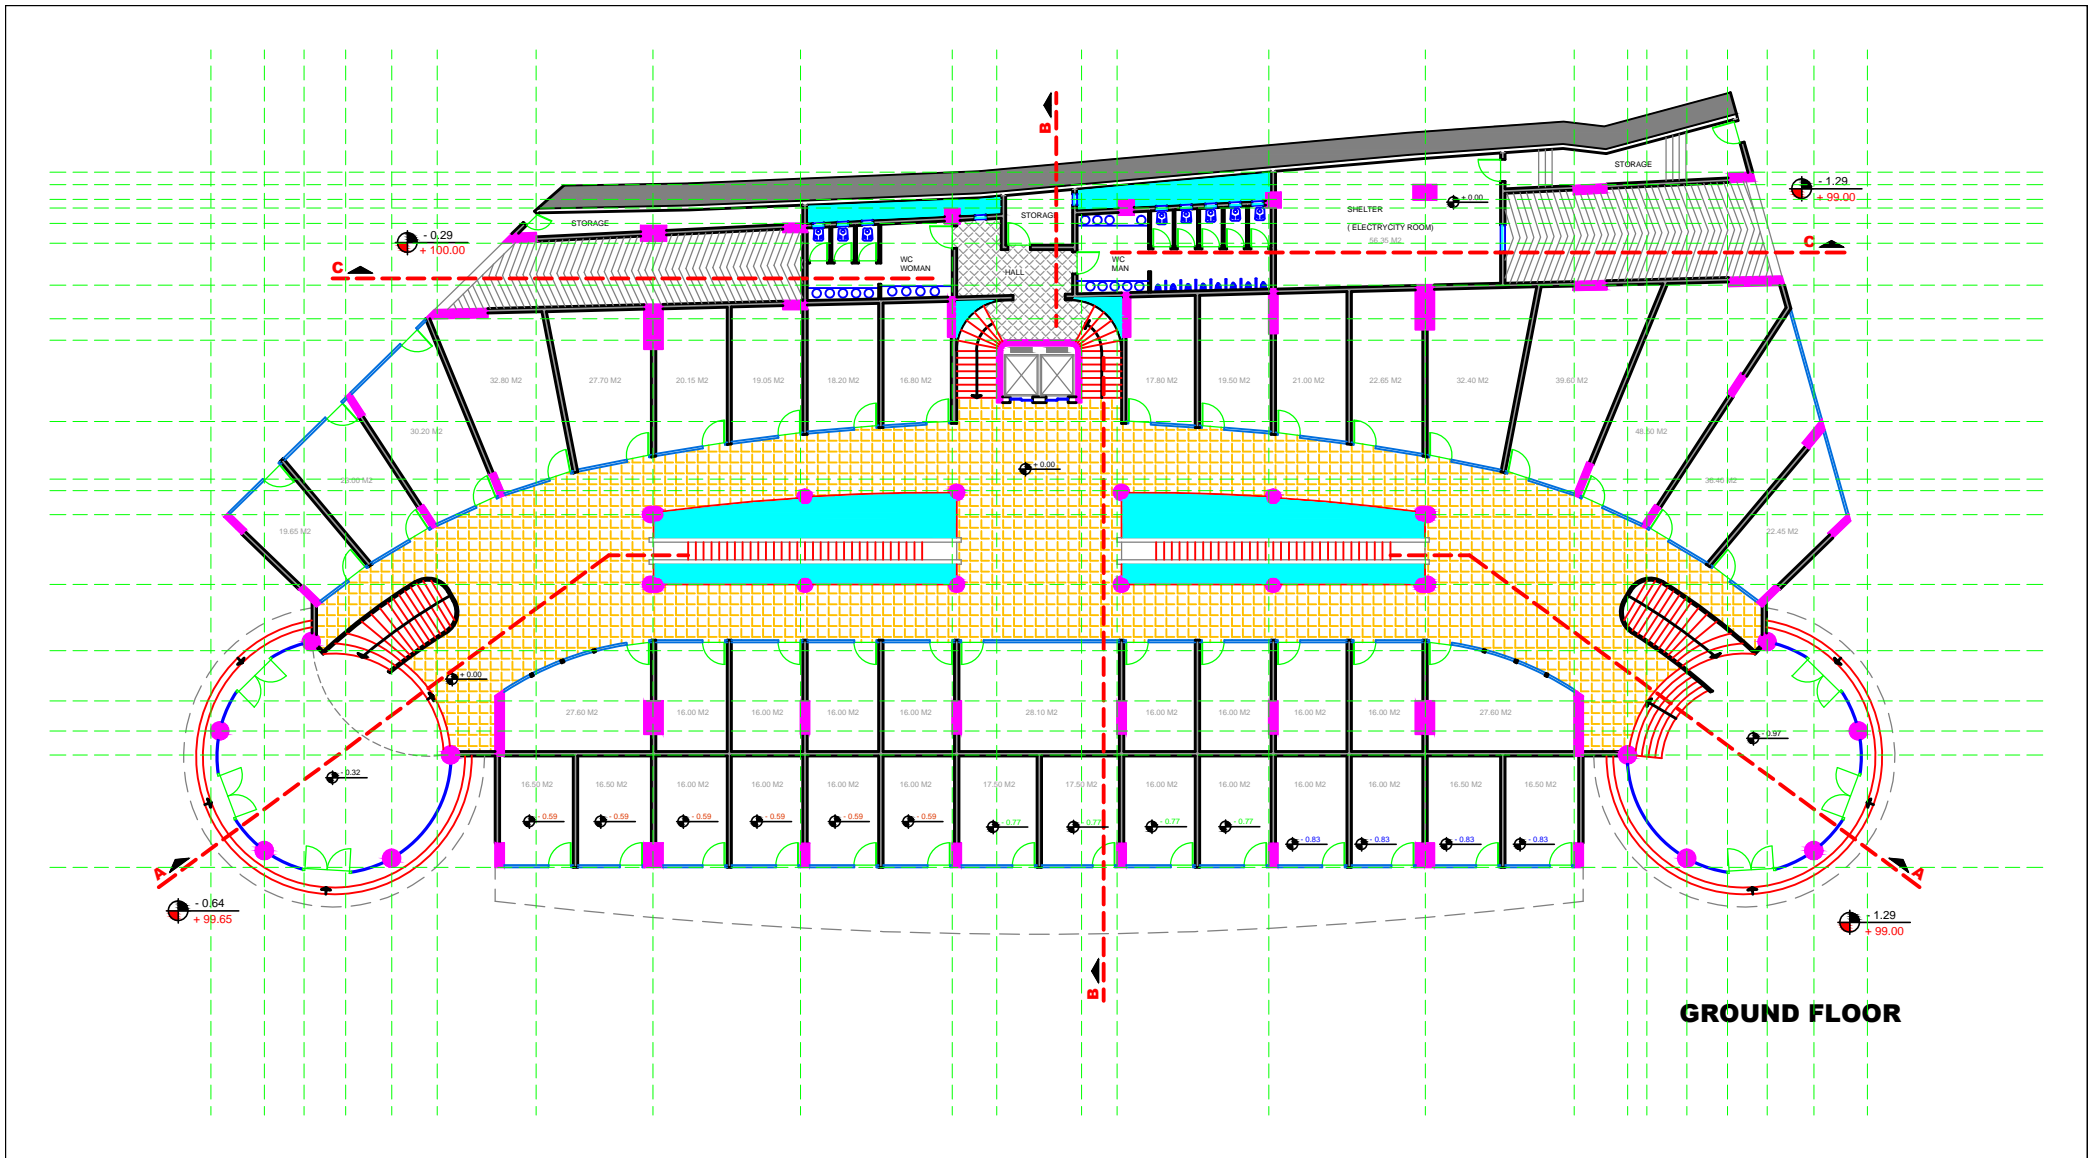


**GROUND FLOOR**

PROJECT NO. <b>A1</b>		TITLE	PROJECT	CLIENT & INVESTER	CONSULTANT ENGINEERING
Scale		<b>FLOOR PLANS</b>	<b>KCM KIRKUK CENTRUM MALL</b>	<b>YAVUZ HASAN NEJIM</b>	 <b>Architecture &amp; Construction</b> <b>ORHAN ZIRHLIOĞLU</b> <b>ARCHITECT</b> Y.T.Ü. 1996 - 24.988 zirhl_cons@yahoo.com
Drawn	Checked				
DATE	15.03.2012		A3		
DRAWING NO.					
AR	AR	SC	04	A	
FLAT TYPE	DIVISION	GROUP ID	SHEET NO.	REVISION	

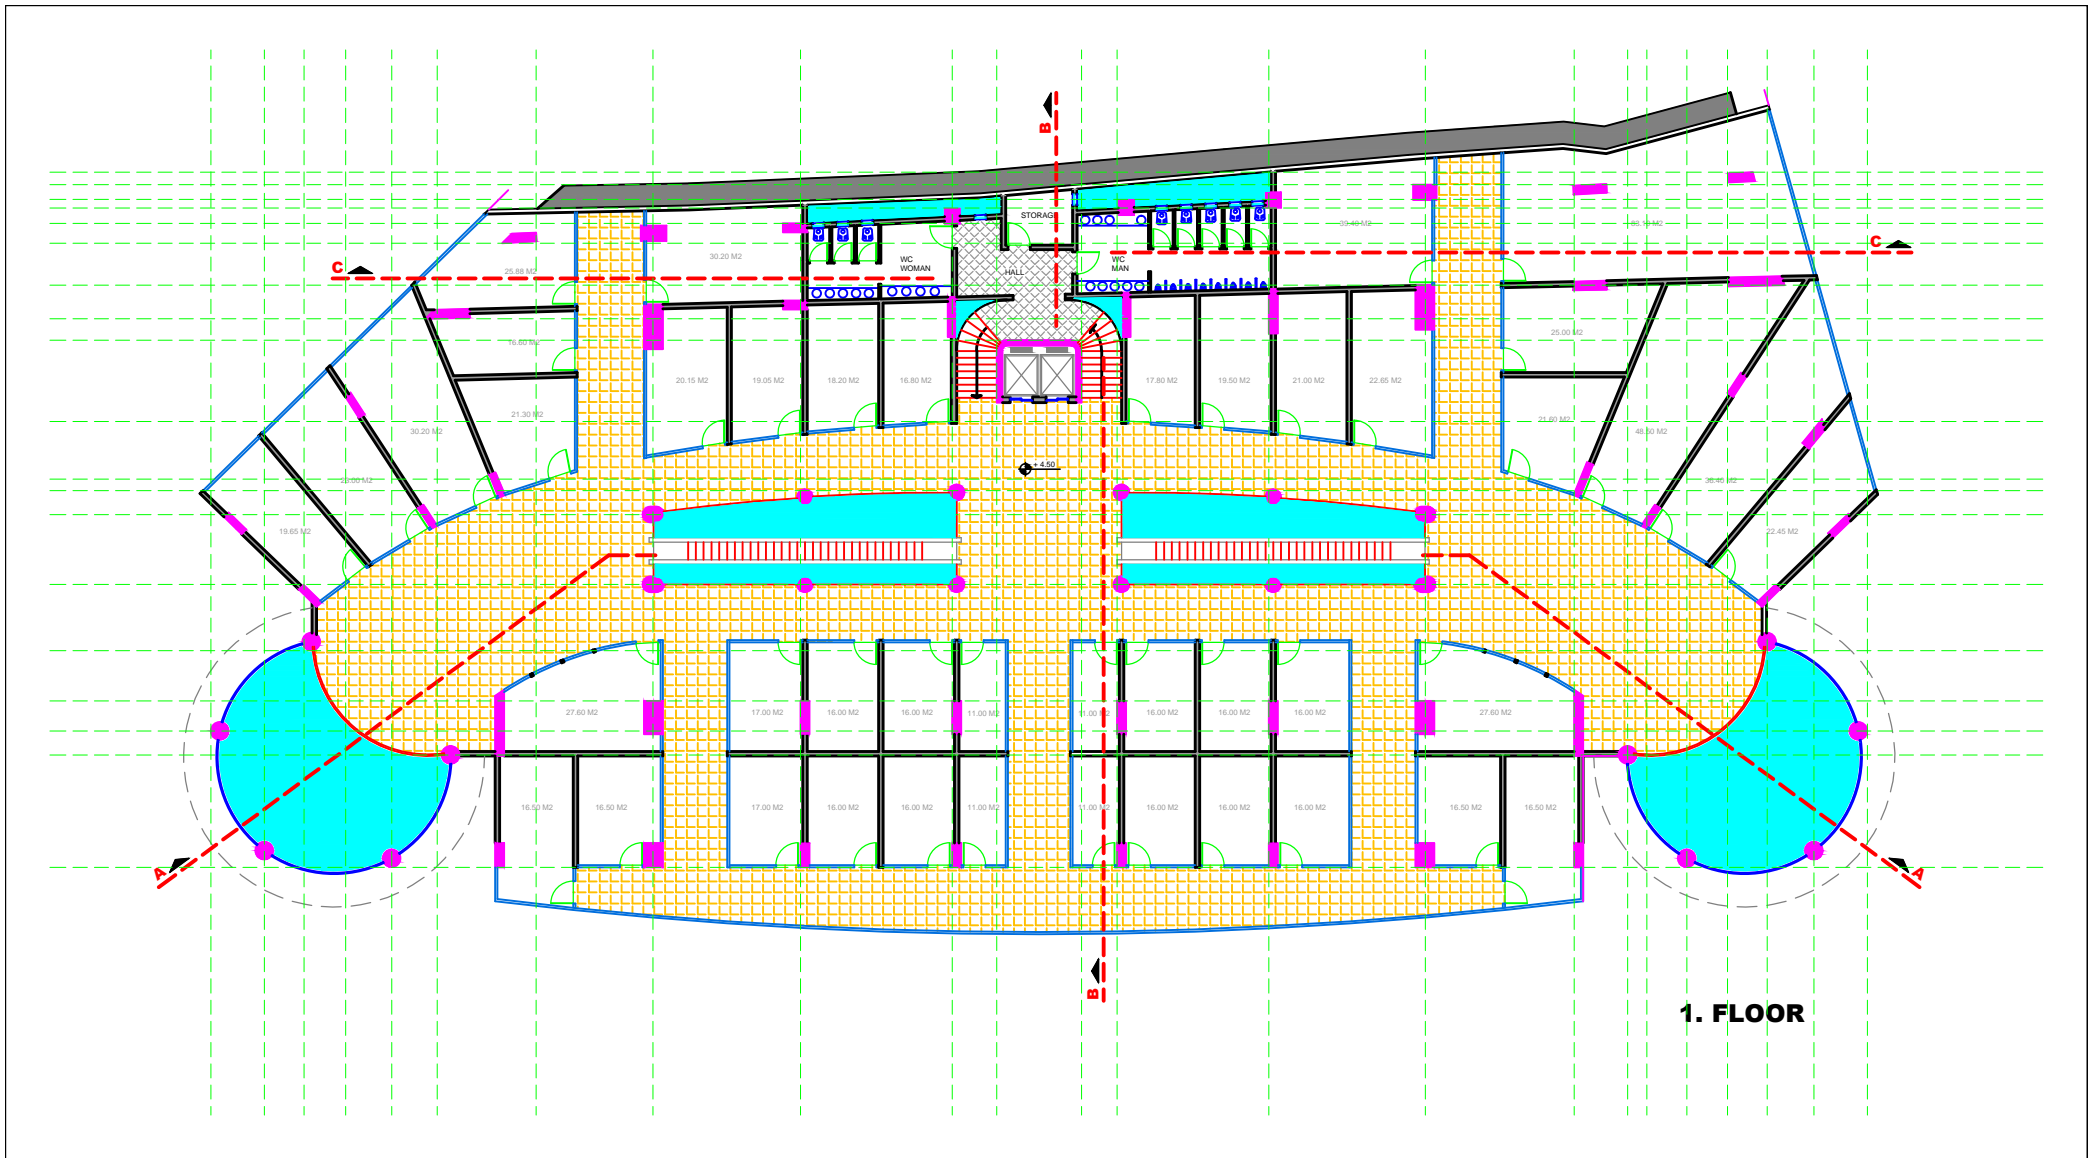


PROJECT NO. <b>A1</b>		TITLE	PROJECT	CLIENT & INVESTER	CONSULTANT ENGINEERING
Scale	Drawn	Checked	Authorized	Site	<b>FLOOR PLANS</b>
dscale	DATE	15.03.2012		<b>A3</b>	
DRAWING NO.		<b>KCM KIRKUK CENTRUM MALL</b>		<b>YAVUZ HASAN NEJIM</b>	 <b>Architecture &amp; Construction</b> <b>ORHAN ZIRHLIOĞLU</b> <b>ARCHITECT</b> Y.T.Ü. 1996 - 24.988 zirhl_cons@yahoo.com
AR	AR				
FLAT TYPE	DIVISION	GROUP ID	SHEET NO.	REVISION	

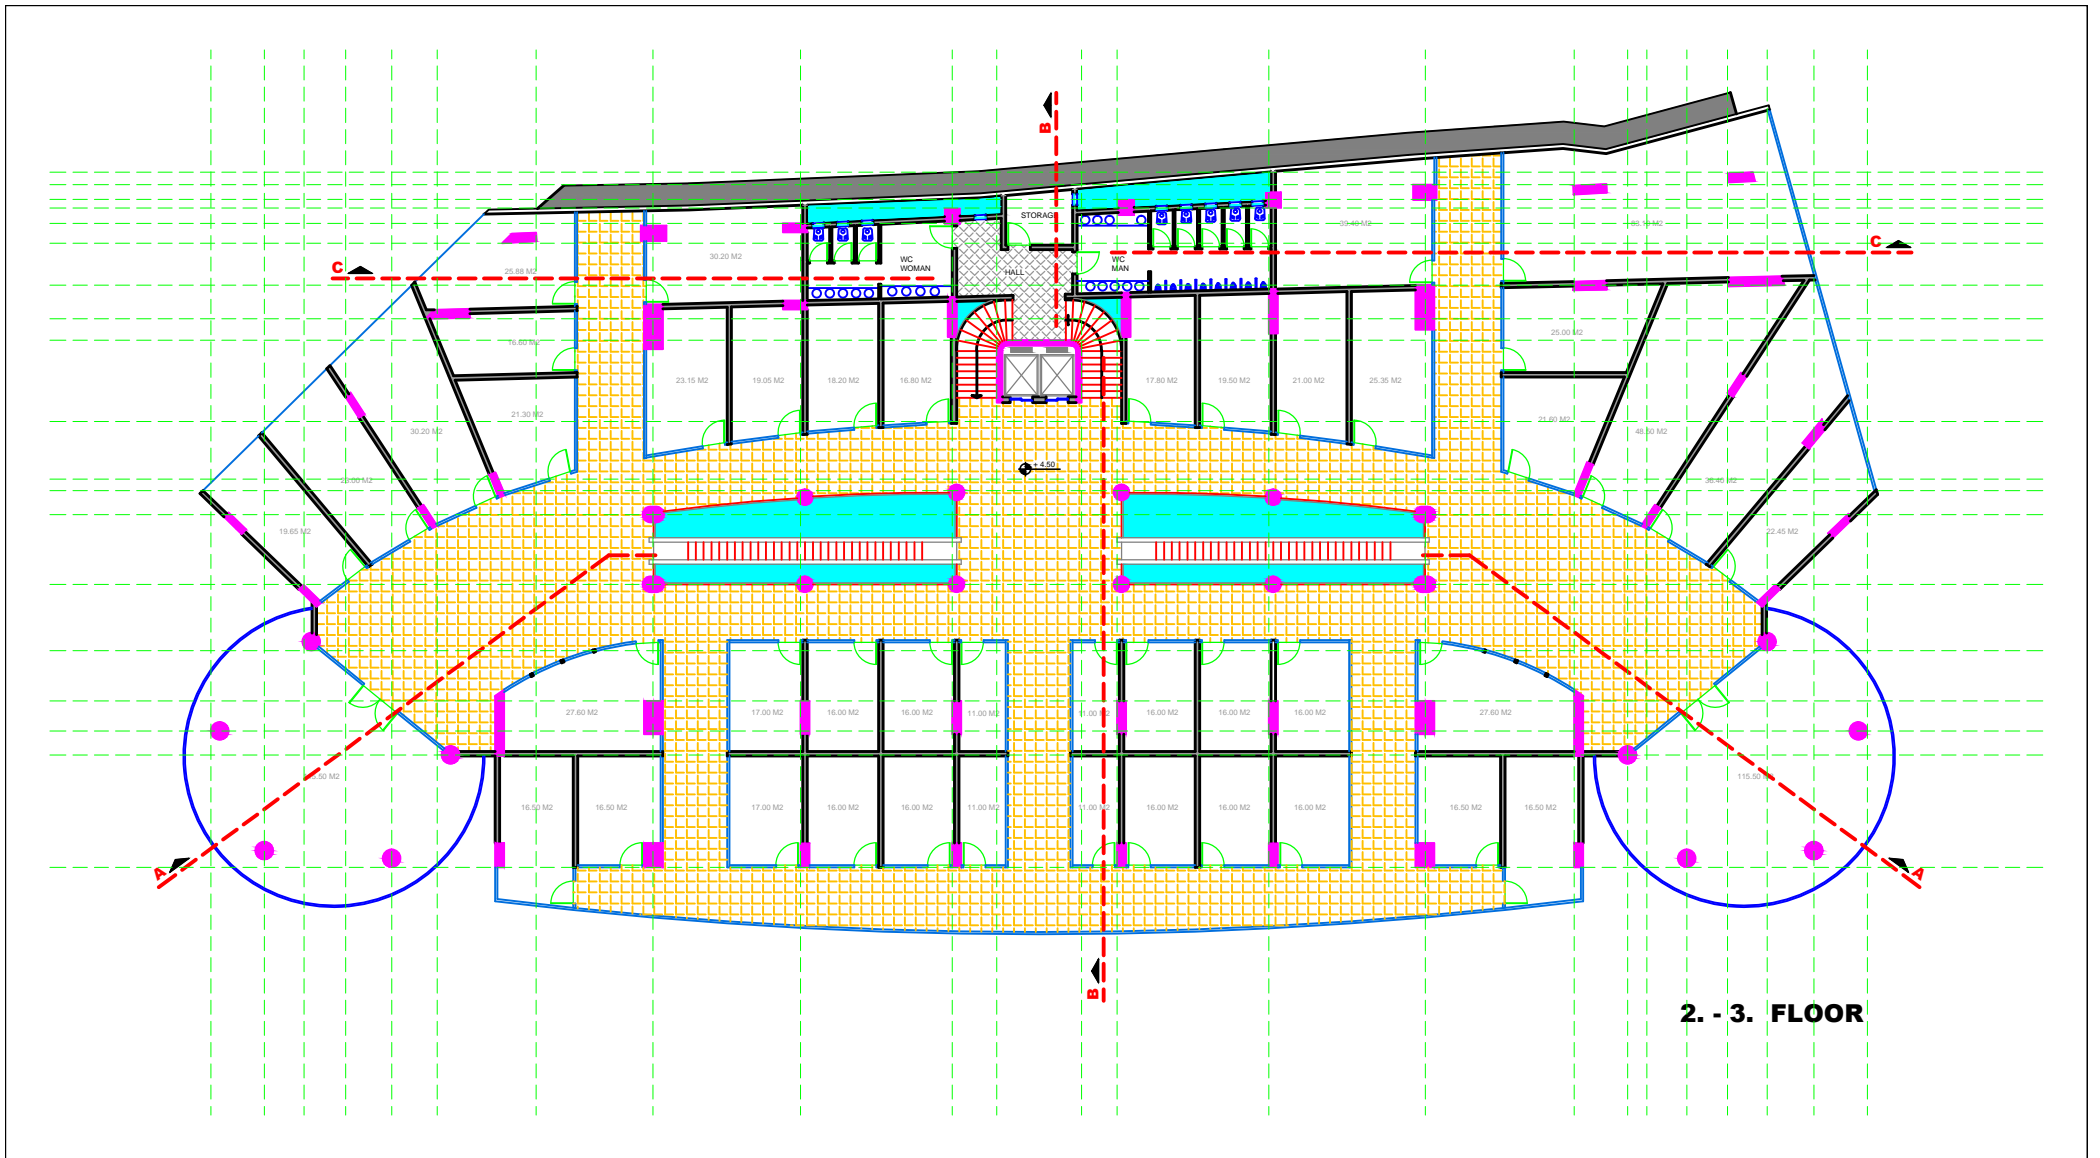


PROJECT NO. <b>A1</b>		TITLE	PROJECT	CLIENT & INVESTER	CONSULTANT ENGINEERING
Scale	Drawn	Checked	Authorized	Site	 <b>Architecture &amp; Construction</b> <b>ORHAN ZIRHLIOĞLU</b> <b>ARCHITECT</b> Y.T.Ü. 1996 - 24.988 zirhl_cons@yahoo.com
dscale	DATE	15.03.2012	A3		
DRAWING NO.		FLOOR PLANS		YAVUZ HASAN NEJIM	
AR	AR	SC	04	A	
FLAT TYPE	DIVISION	GROUP ID	SHEET NO.	REVISION	

**KCM KIRKUK CENTRUM MALL**

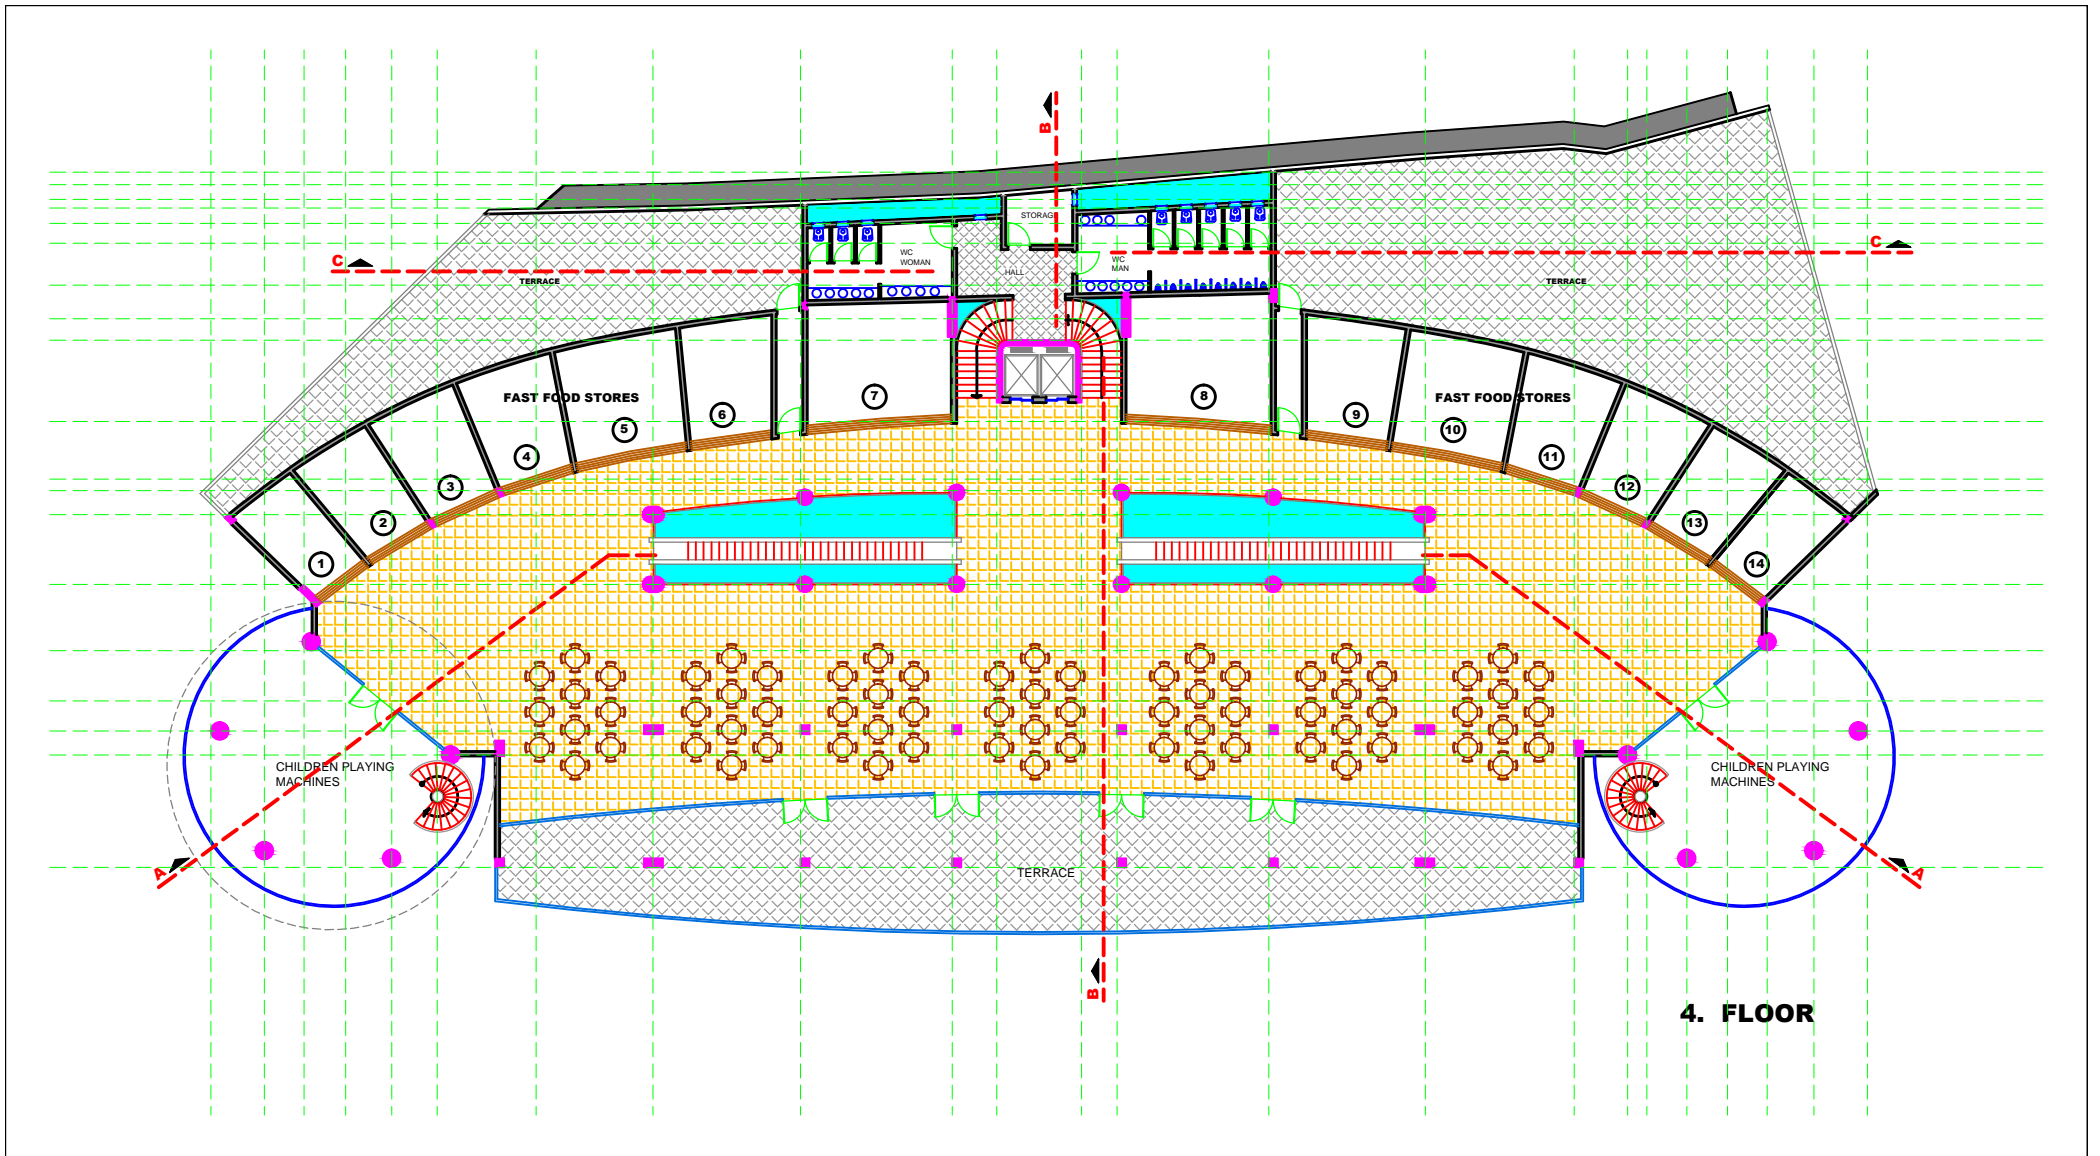


**4. FLOOR**

PROJECT NO. <b>A1</b>	TITLE	PROJECT	CLIENT & INVESTER	CONSULTANT ENGINEERING
Scale Drawn Checked Authorized Site	<b>FLOOR PLANS</b>	<b>KCM KIRKUK CENTRUM MALL</b>	<b>YAVUZ HASAN NEJIM</b>	 <b>Architecture &amp; Construction</b> <b>ORHAN ZIRHLIOĞLU</b> <b>ARCHITECT</b> Y.T.Ü. 1996 - 24.988 zirhl_cons@yahoo.com
DATE 15.03.2012				
DRAWING NO.				
AR AR SC 04 A				
FLAT TYPE DIVISION GROUP ID SHEET NO. REVISION				

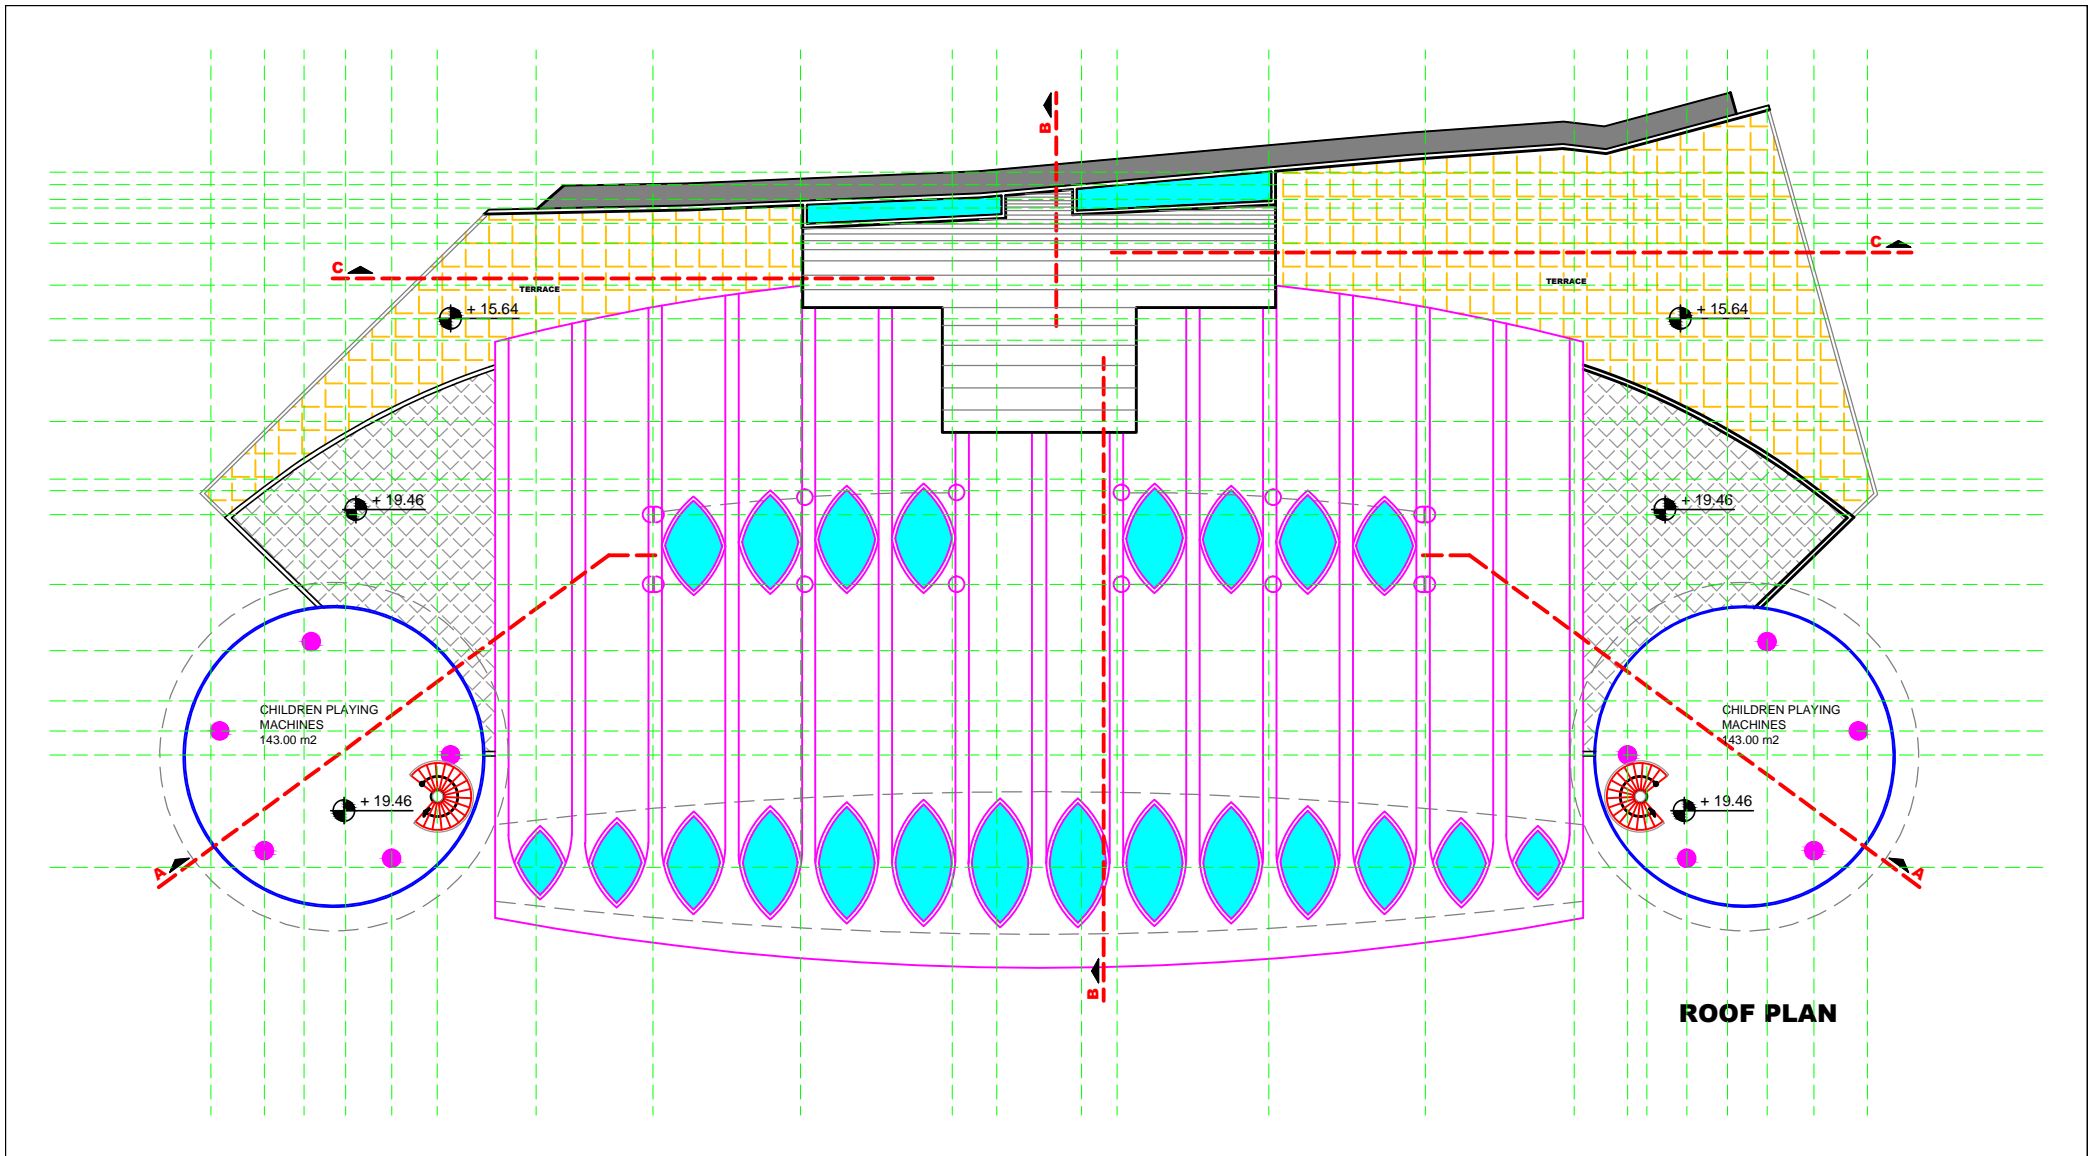


**ROOF PLAN**

PROJECT NO. <b>A1</b>		TITLE	PROJECT	CLIENT & INVESTER	CONSULTANT ENGINEERING
Scale	Drawn	Checked	Authorized	Site	<b>FLOOR PLANS</b>
dscale	DATE	15.03.2012		<b>A3</b>	
DRAWING NO.		<p style="text-align: center;"><b>KCM KIRKUK CENTRUM MALL</b></p>		<b>YAVUZ HASAN NEJIM</b>	 <b>Architecture &amp; Construction</b> <b>ORHAN ZIRHLIOĞLU</b> <b>ARCHITECT</b> Y.T.Ü. 1996 - 24.988 zirhl_cons@yahoo.com
AR	AR				
FLAT TYPE	DIVISION	GROUP ID	SHEET NO.	REVISION	

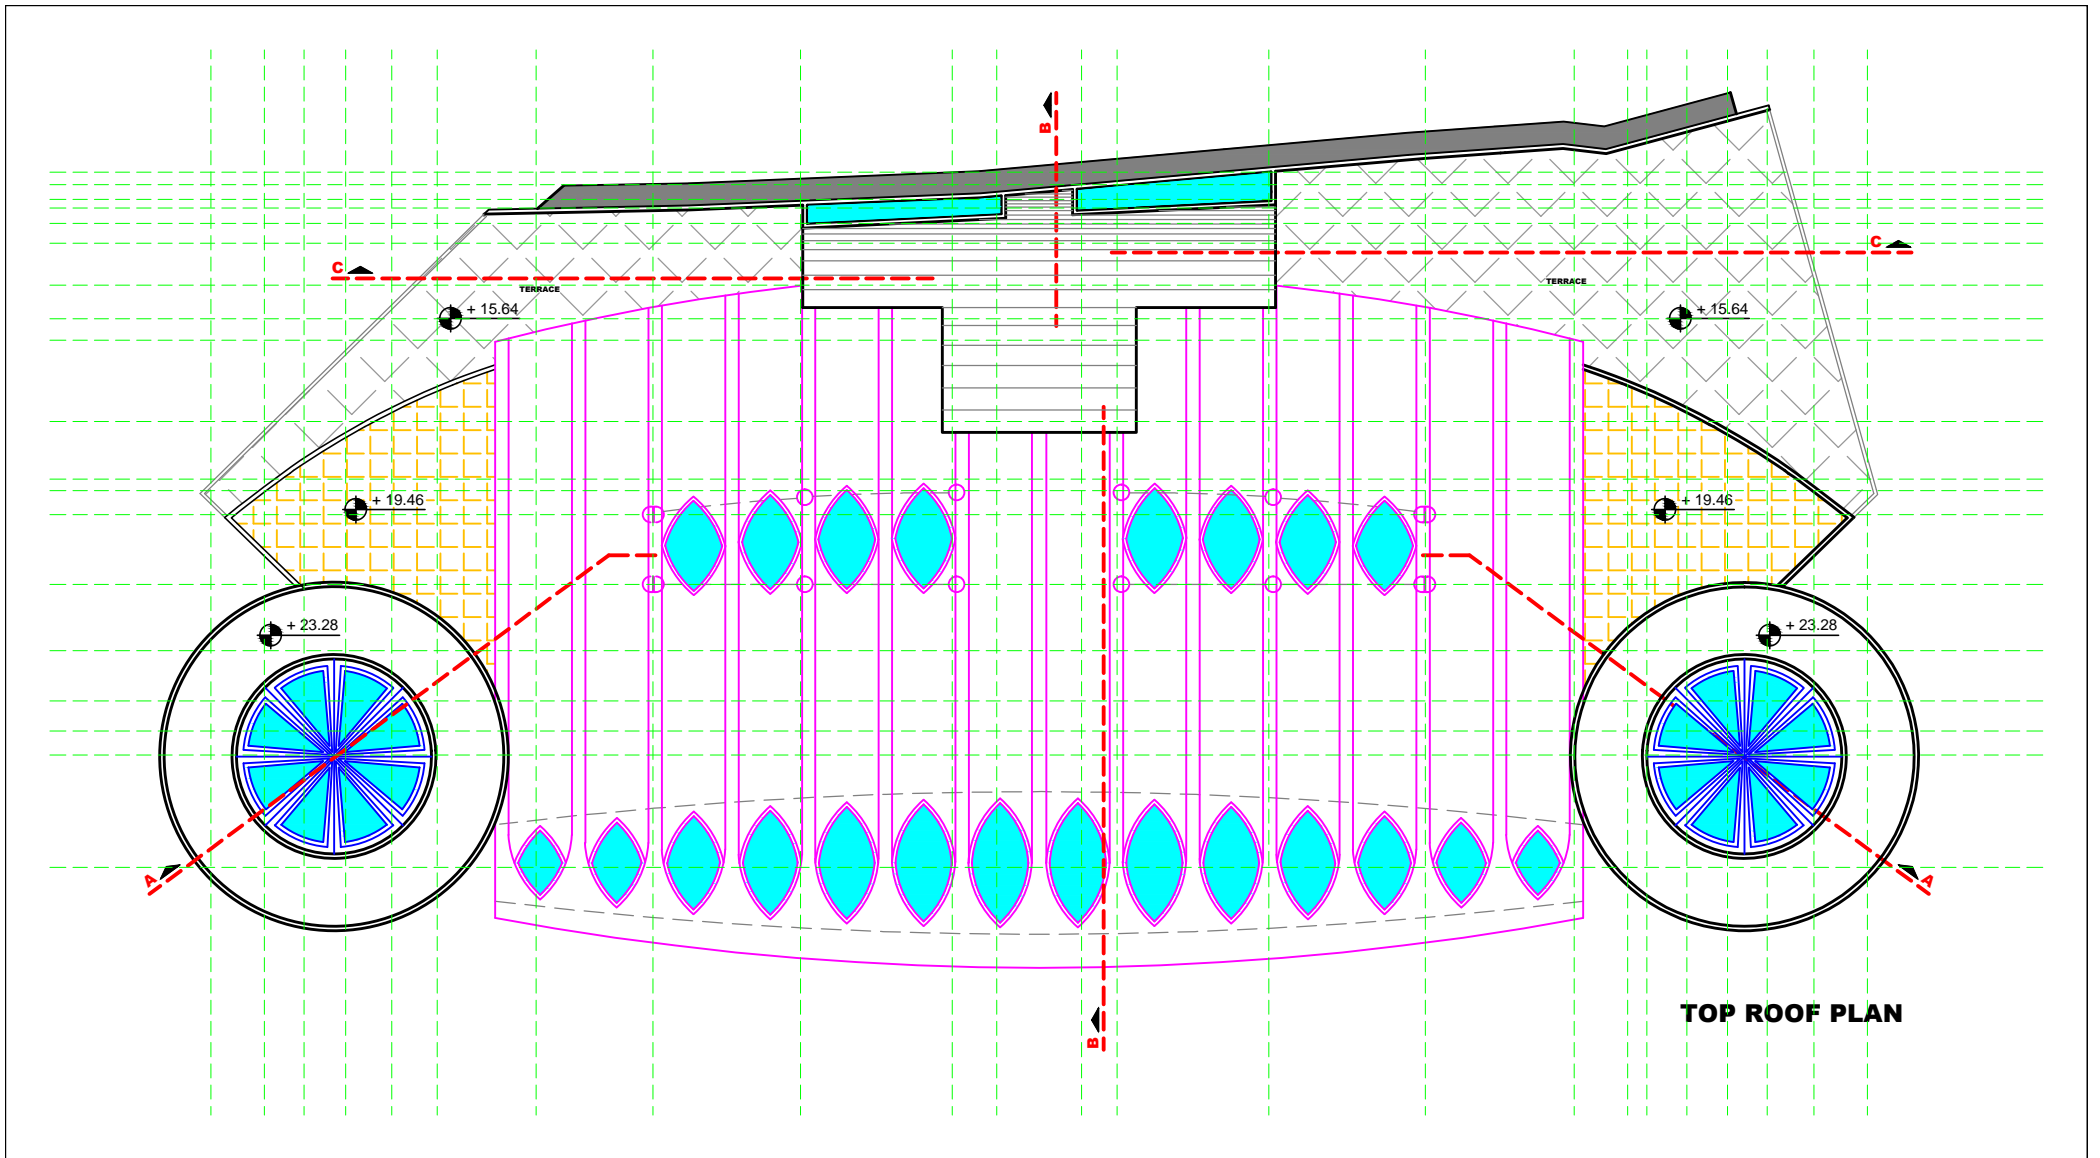


PROJECT NO. <b>A1</b>	TITLE	PROJECT	CLIENT & INVESTER	CONSULTANT ENGINEERING
Scale Drawn Checked Authorized Site	<b>FLOOR PLANS</b>	<b>KCM KIRKUK CENTRUM MALL</b>	<b>YAVUZ HASAN NEJIM</b>	 <b>Architecture &amp; Construction</b> <b>ORHAN ZIRHLIOĞLU</b> <b>ARCHITECT</b> Y.T.Ü. 1996 - 24.988 zirhl_cons@yahoo.com
dscale DATE 15.03.2012 A3				
DRAWING NO.				
AR AR SC 04 A				
FLAT TYPE DIVISION GROUP ID SHEET NO. REVISION				



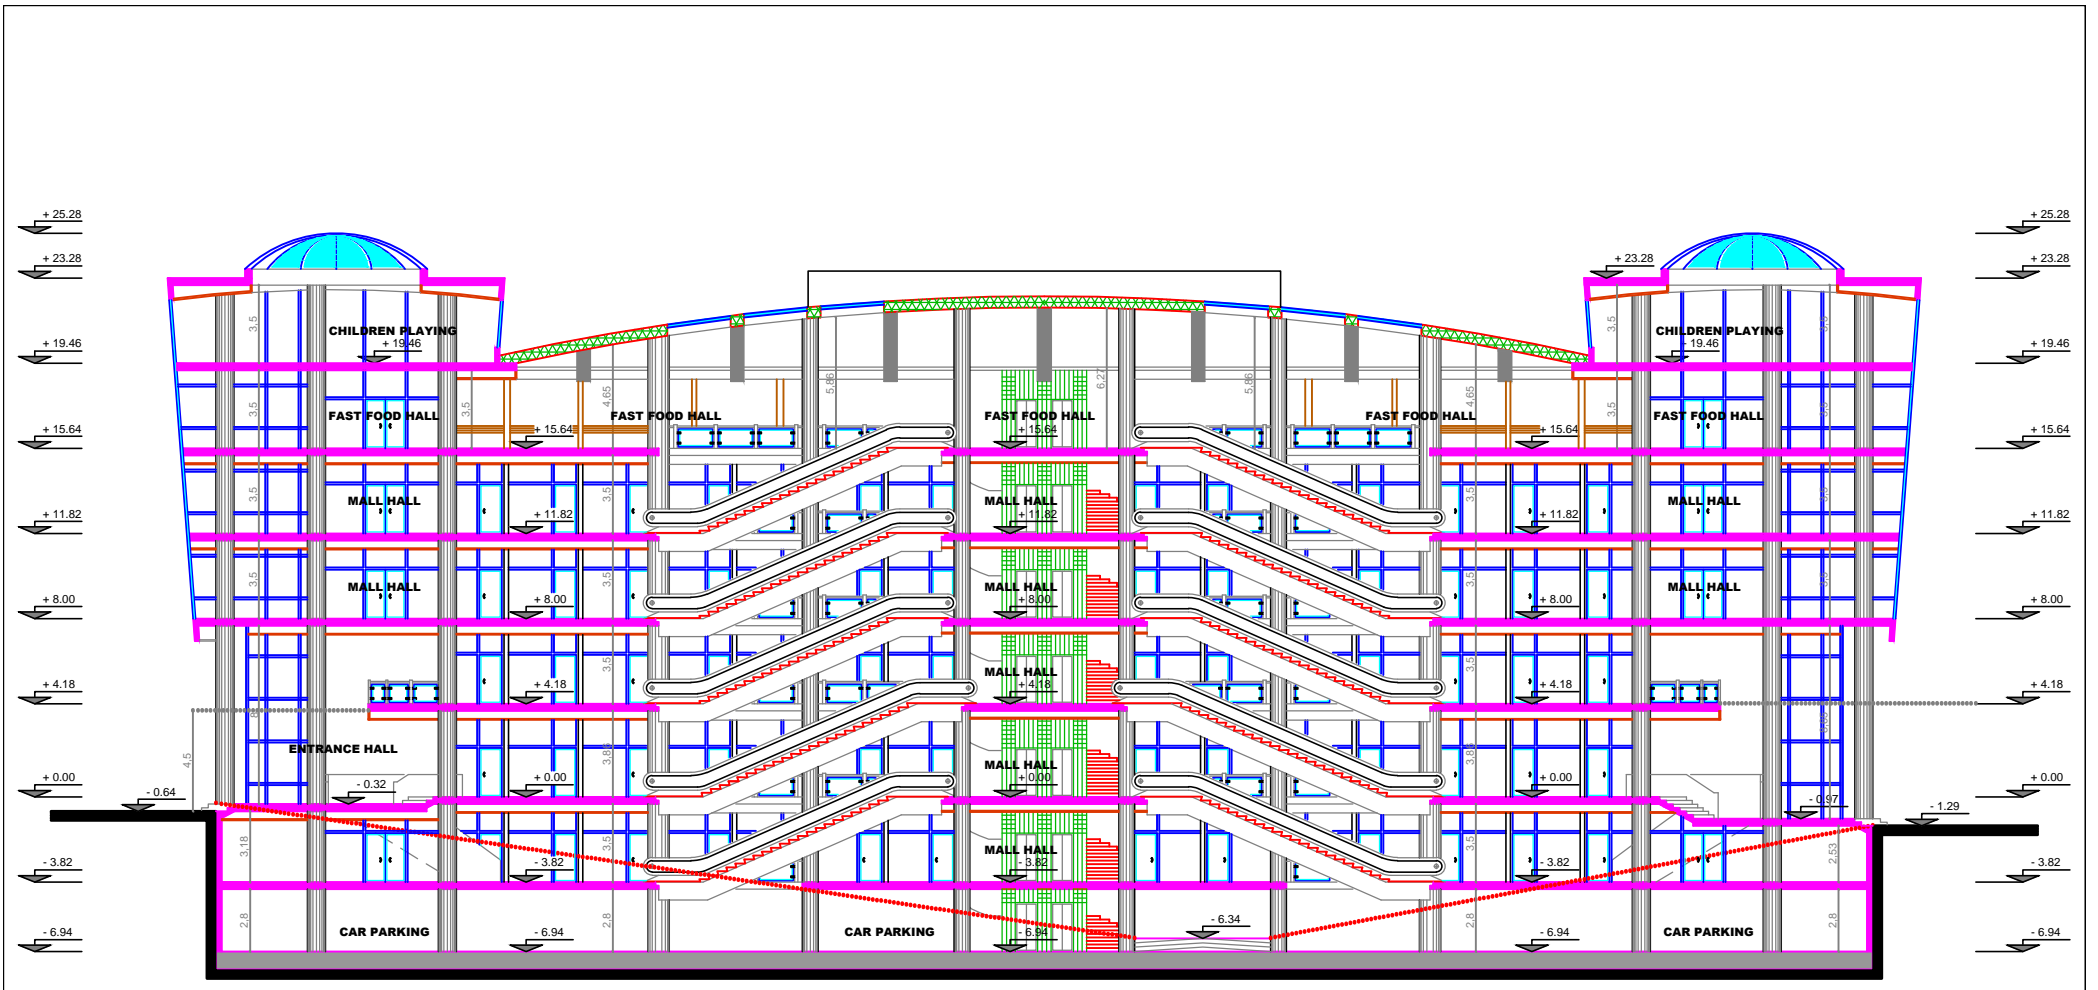

SECTION A - A


PROJECT NO. <b>A1</b>		TITLE	PROJECT	CLIENT & INVESTER	CONSULTANT ENGINEERING
Scale	Drawn	Checked	Authorised	Site	 <b>Architecture &amp; Construction</b> <b>ORHAN ZIRHIOĞLU</b> <b>ARCHITECT</b> Y.T.Ü. 1996 - 24.888 zihrioglu_cons@yahoo.com
dscale	DATE	15.03.2012	A3		
DRAWING NO.				<b>YAVUZ HASAN NEJIM</b>	
AR	AR				
FLAT TYPE	DIVISION	GROUP ID	SHEET NO.	REVISION	

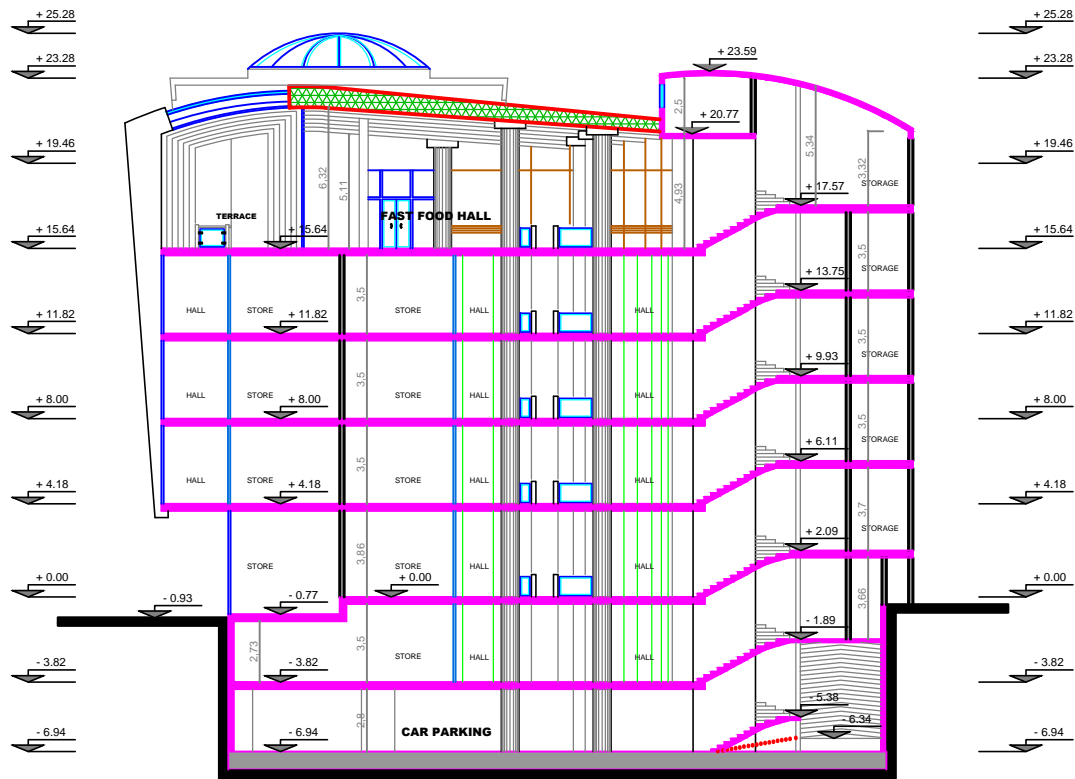

SECTION B - B

PROJECT NO. <b>A1</b>		TITLE	PROJECT	CLIENT & INVESTER	CONSULTANT ENGINEERING
Scale	Drawn	Checked	Authorized	Site	 <b>ORHAN ZIRHLIOĞLU</b> ARCHITECT Y.T.Ü. 1996 - 24.988 zirhl_conds@yahoo.com
dscale	DATE	15.03.2012	<b>A3</b>		
DRAWING NO.		SECTION		YAVUZ HASAN NEJİM	
AR	AR	SC	04	A	
FLAT TYPE	DIVISION	GROUP ID	SHEET NO.	REVISION	


**KCM KIRKUK CENTRUM MALL**

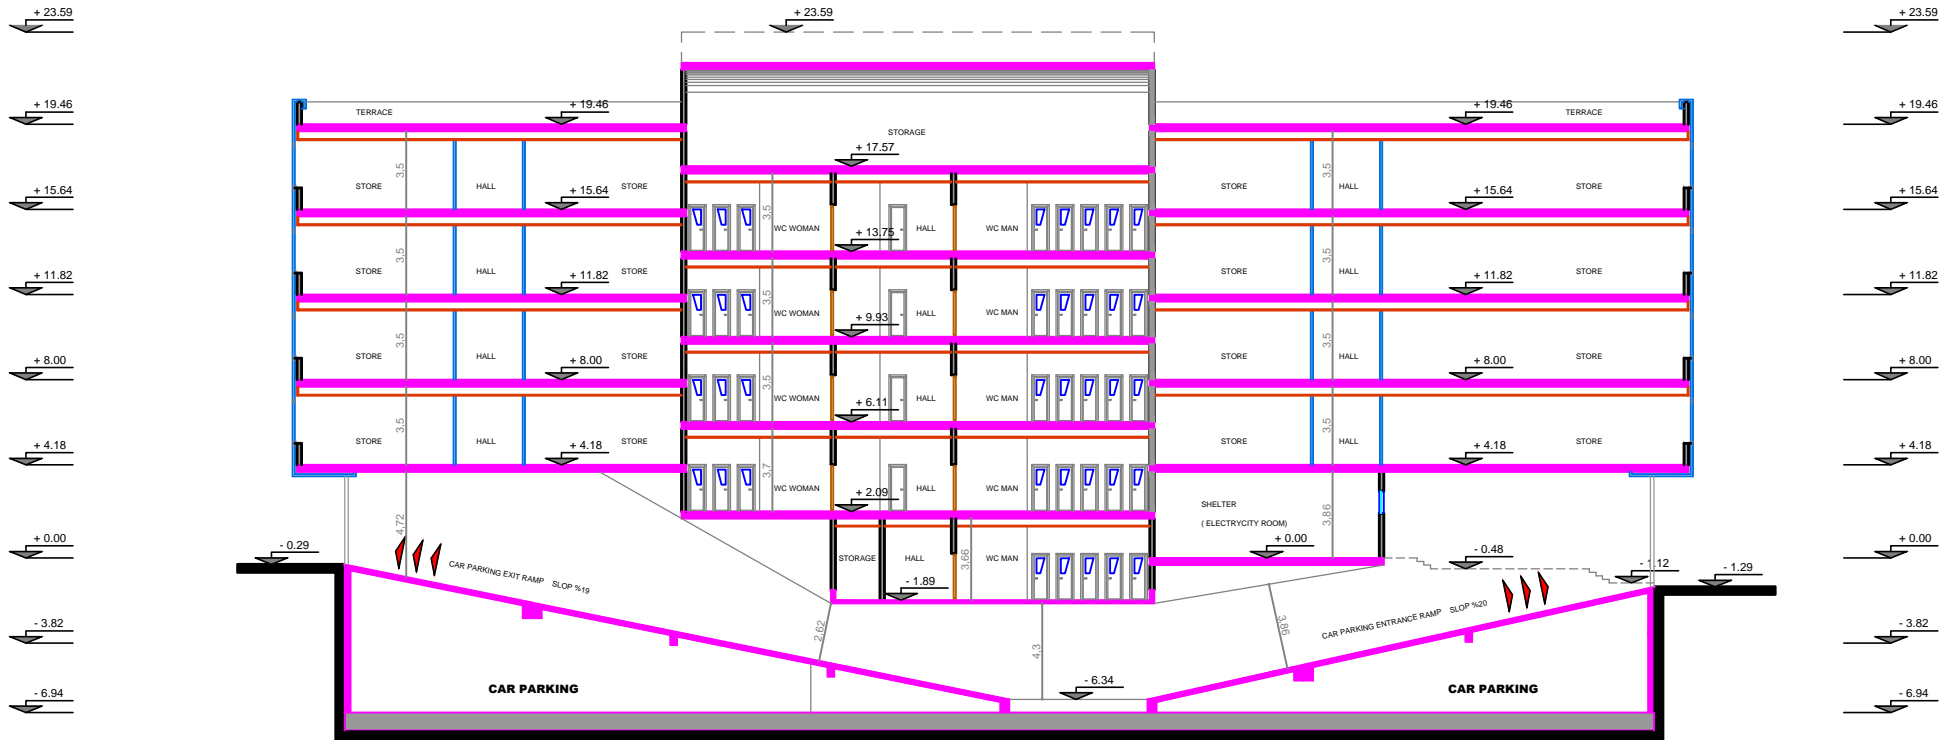

SECTION C - C

PROJECT NO. <b>A1</b>		TITLE	PROJECT	CLIENT & INVESTER	CONSULTANT ENGINEERING
Scale	Drawn	Checked	Authorised	Site	 <b>Architecture &amp; Construction</b> <b>ORHAN ZIRHLIOĞLU</b> <b>ARCHITECT</b> Y.T.Ü. 1996 - 24.988 zirhl_cons@yahoo.com
dscale	DATE	15.03.2012	A3		
DRAWING NO.		SECTION		YAVUZ HASAN NEJIM	
AR	AR	SC	04	A	
FLAT TYPE	DIVISION	GROUP ID	SHEET NO.	REVISION	

**KCM KIRKUK CENTRUM MALL**

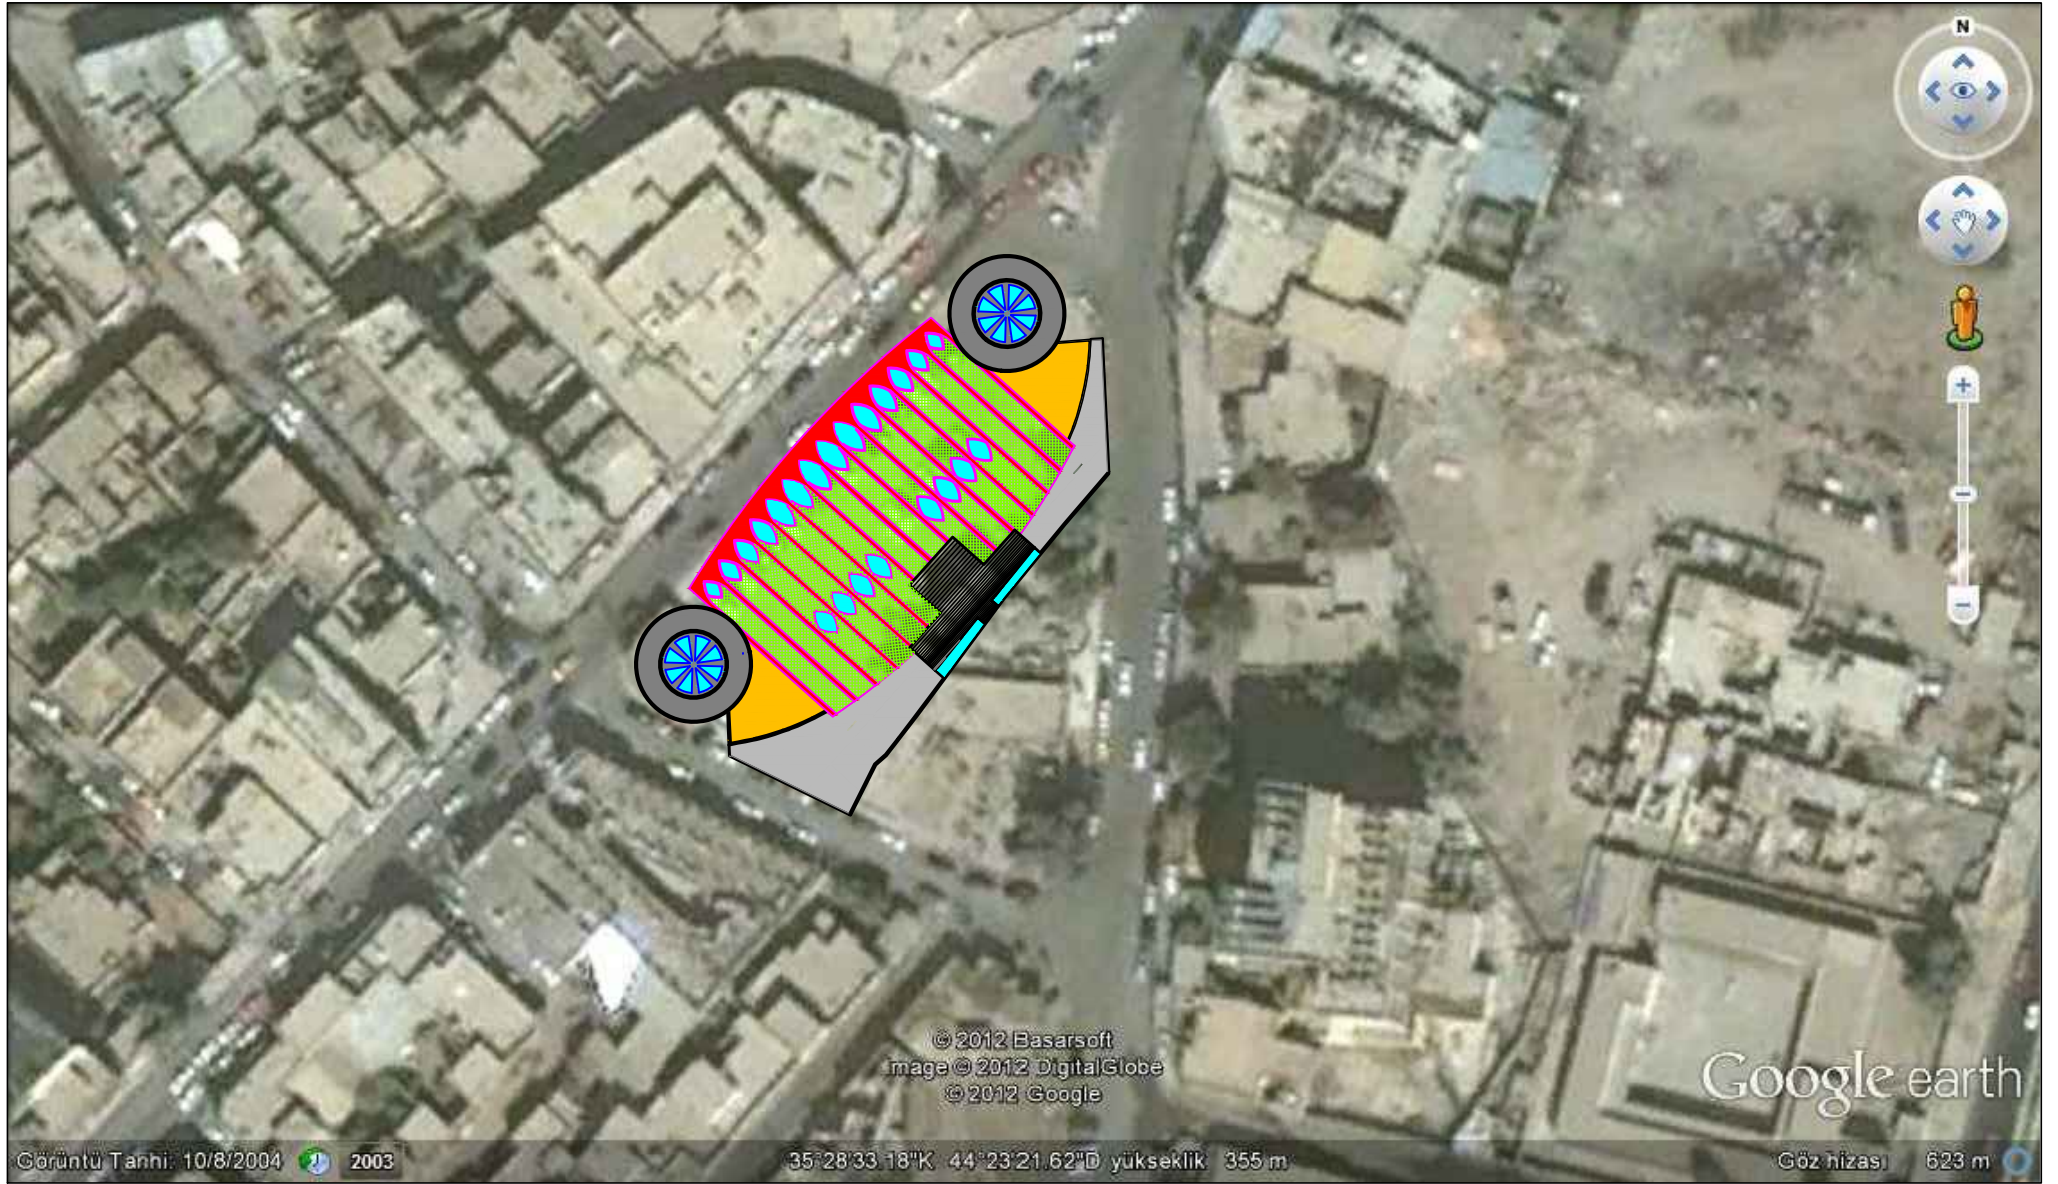

PROJECT NO.	TITLE	PROJECT	CLIENT & INVESTER	CONSULTANT ENGINEERING				
A1	3D PICTURE	<b>KCM KIRKUK CENTRUM MALL</b> CUMHURIYET STREET / KIRKUK	<b>YAVUZ HASAN NEJIM</b> <b>YALCIN HASAN NEJIM</b>	 <b>Architecture &amp; Construction</b> <b>ORHAN ZIRHLIOĞLU</b> <b>ARCHITECT</b> Y.T.Ü. 1996 - 24.888 zirhli_cons@yahoo.com				
Scale					Drawn	Checked	Authorized	Size
dscale					DATE	15.03.2012	A3	
DRAWING NO.								
AR	AR	SC	04	A				
FLAT TYPE	DIVISION	GROUP ID	SHEET NO.	REVISION				